


230'-0"

135'-0"

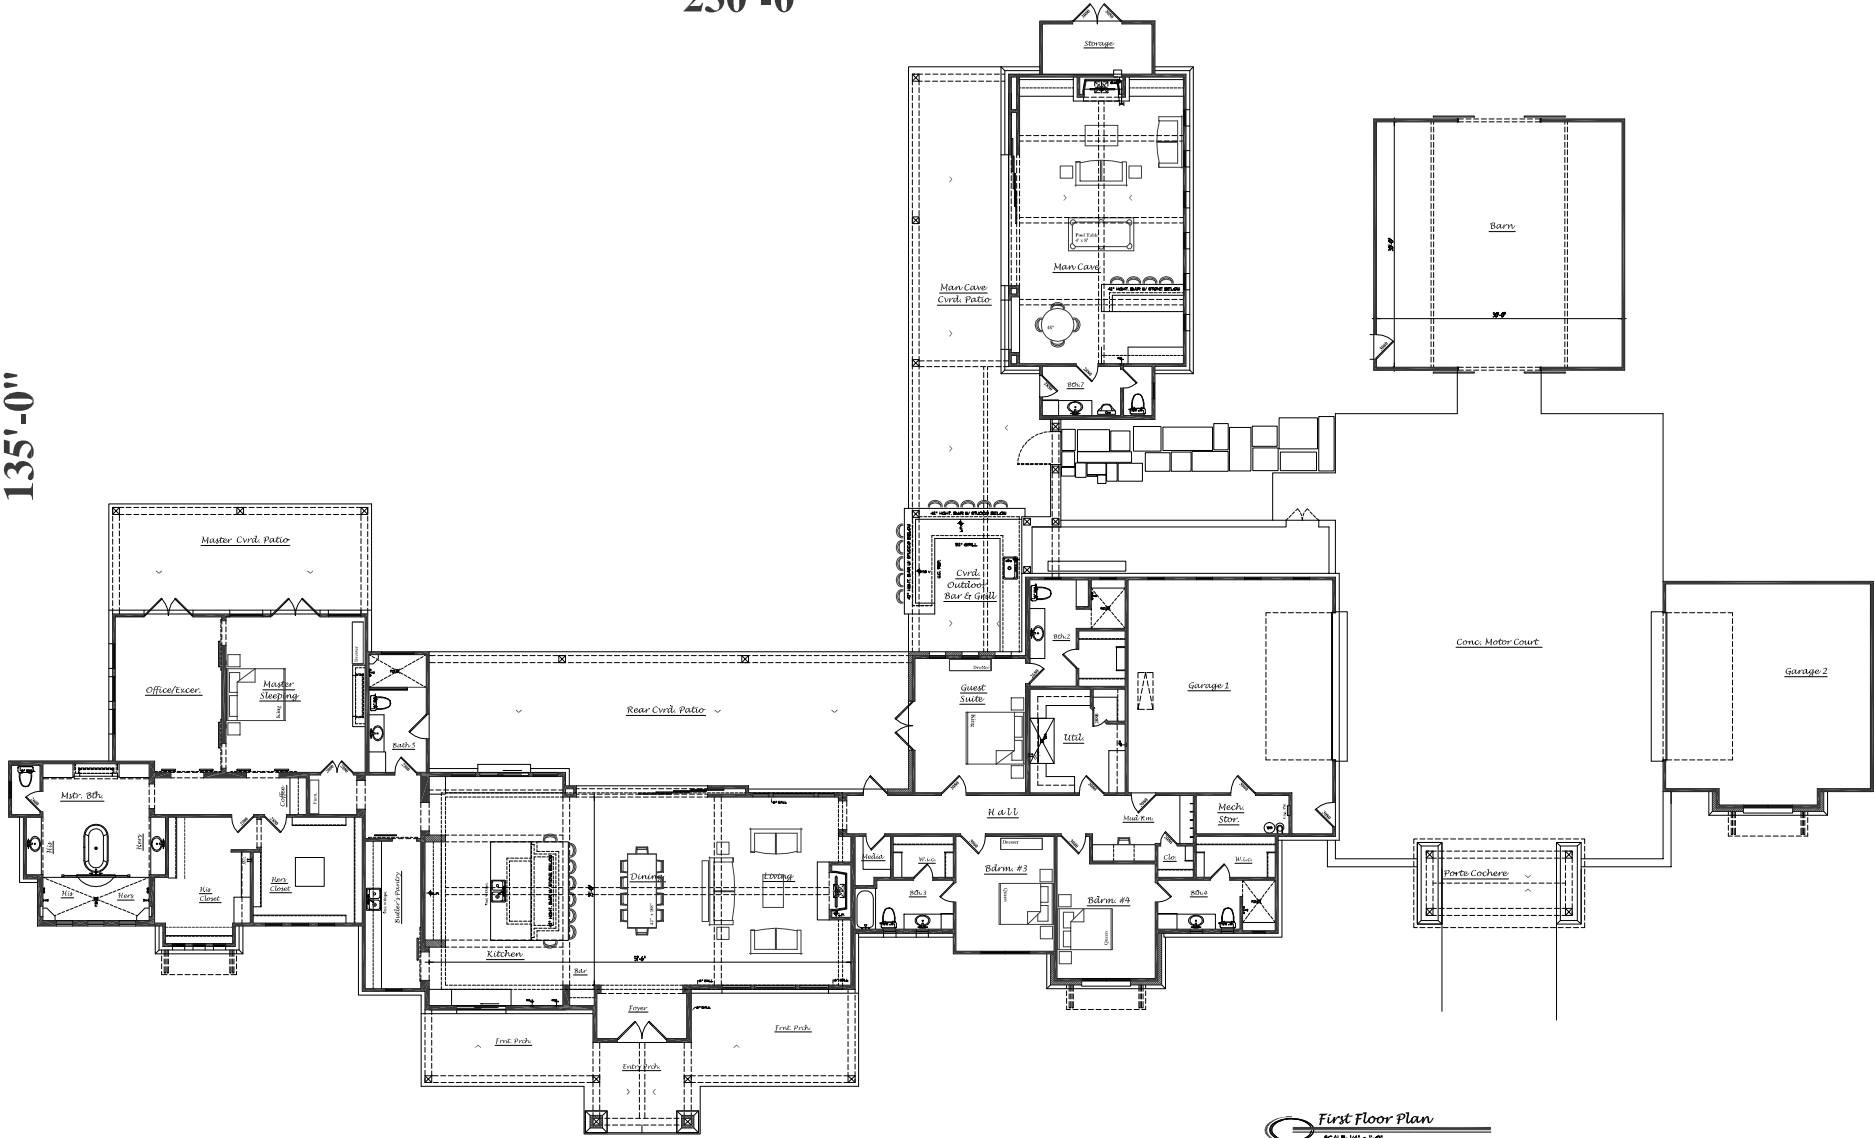


First Floor Plan
SCALE 1/4" = 1'-0"

5870



Campbell designs 
 126 Queen Anne Cir. CANYON LAKE, TN 37033
 SHAWN CAMPBELL DESIGNER
 Residential and Light Commercial
 Plans and Renderings
 (202) 364-7201

SQUARE FOOTAGES	
TOTAL (AC) LIVING	5,870-SQFT
1st Floor Living	4,832-SQFT
2nd Floor Living	1,038-SQFT
GARAGE 1	784-SQFT
GARAGE 2 (Detached)	704-SQFT
BARN (Detached)	940-SQFT
FRONT PORCH	565-SQFT
REAR PORCH	938-SQFT
MASTER PORCH	417-SQFT
OUTDOOR KITCHEN and Covered Porch at Mancave	975-SQFT
PORCH COCHERE	200-SQFT
TOTAL SLAB	11,966-SQFT
TOTAL COVERED	11,966-SQFT

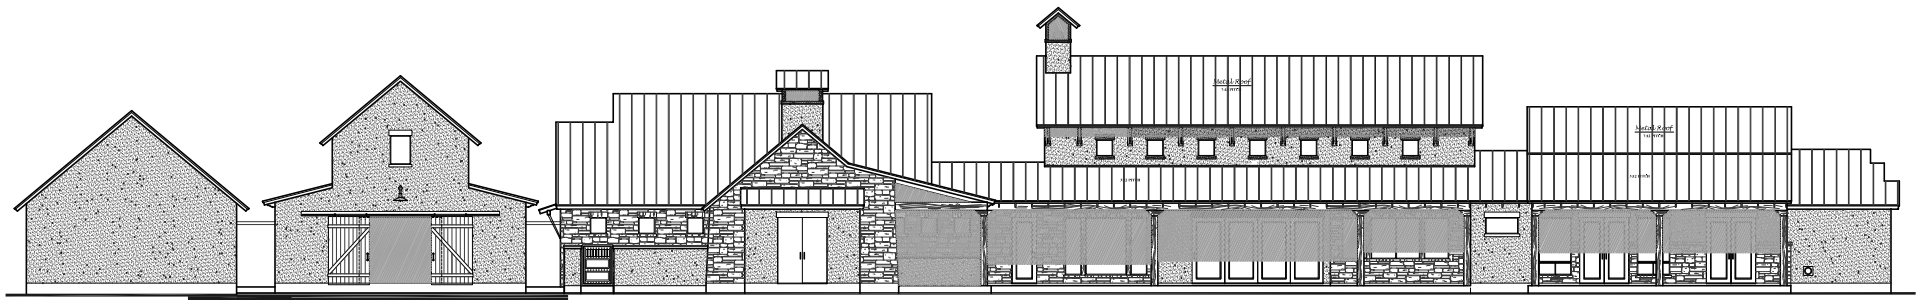

5870



Campbell designs 

126 Queen Anne Cir. CANYON LAKE, TN 38133
 SHAWN CAMPBELL, DESIGNER
 Residential and Light Commercial
 Plans and Renderings
 (202) 364-7201

SQUARE FOOTAGES	
TOTAL (A/C) LIVING	5,870-SQFT
1st Floor Living	4,832-SQFT
2nd Floor Living	1,038-SQFT
GARAGE 1	784-SQFT
GARAGE 2 (Detached)	704-SQFT
BARN (Detached)	940-SQFT
FRONT PORCH	565-SQFT
REAR PORCH	938-SQFT
MASTER PORCH	417-SQFT
OUTDOOR KITCHEN and Covered Porch at Mancave	975-SQFT
PORTE COCHERE	200-SQFT
TOTAL SLAB	11,906-SQFT
TOTAL COVERED	11,906-SQFT