


165'-0"

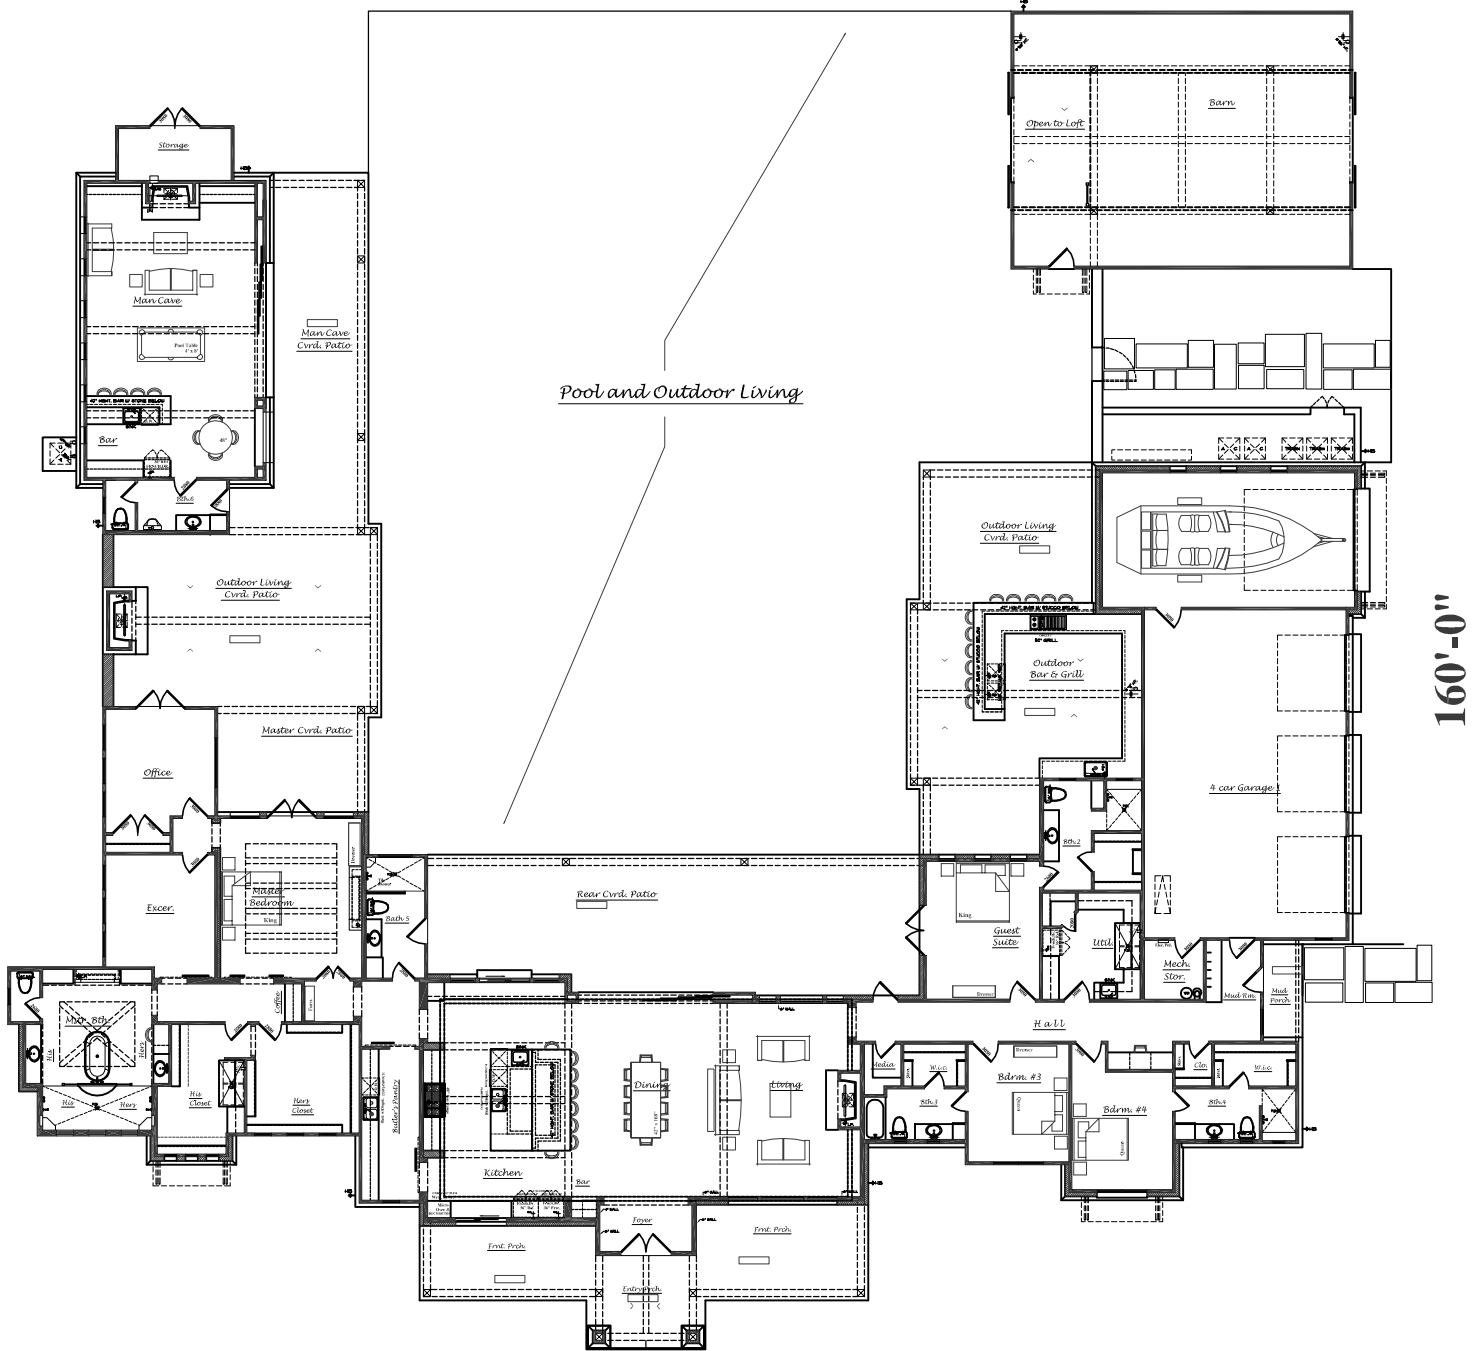

160'-0"


6010



Campbell designs

120 Queen Anne Cir. CANYON LAKE, TX 78133
 SHAWN CAMPBELL DESIGNER
 Residential and Light Commercial
 Plans and Renderings
 (210) 364-7201

| SQUARE FOOTAGES | |
|-----------------------------------|-------------|
| TOTAL (AC) LIVING | 6,010-SQFT |
| Main House Living | 5,057-SQFT |
| Man Cave Living | 953-SQFT |
| GARAGE 1 | |
| BARN (Detached) | 1,247-SQFT |
| FRONT PORCH | 585-SQFT |
| REAR PORCH at Living Room | 930-SQFT |
| REAR PORCH at Master and Man Cave | 1,410-SQFT |
| REAR PORCH at Outdoor Kitchen | 1,025-SQFT |
| Mini Porch at Garage | 51-SQFT |
| STORAGE at Man Cave | 91-SQFT |
| TOTAL SLAB | 12,960-SQFT |
| TOTAL COVERED | 12,960-SQFT |

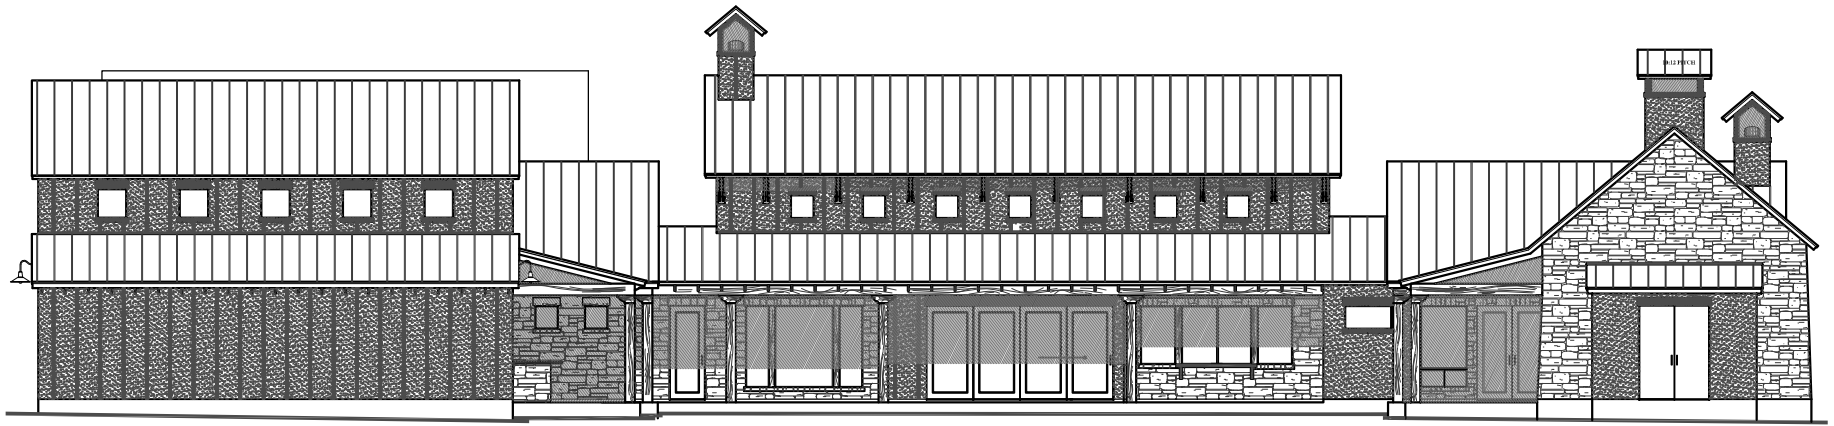

Rear Elevation
SCALE: 3/16" = 1'-0"



Front Elevation
SCALE: 3/16" = 1'-0"

6010



| SQUARE FOOTAGES | |
|-----------------------------------|-------------|
| TOTAL (A/C) LIVING | 6,010-SQFT |
| Main House Living | 5,057-SQFT |
| Man Cave Living | 953-SQFT |
| GARAGE | 1,615-SQFT |
| BARN (Detached) | 1,247-SQFT |
| FRONT PORCH | 565-SQFT |
| REAR PORCH at Living Room | 930-SQFT |
| REAR PORCH at Master and Man Cave | 1,418-SQFT |
| REAR PORCH at Outdoor Kitchen | 1,053-SQFT |
| Mud Porch at Garage | 51-SQFT |
| STORAGE at Man Cave | 91-SQFT |
| TOTAL SLAB | 12,969-SQFT |
| TOTAL COVERED | 12,969-SQFT |