


First Floor Plan
SCALE: 1/4" = 1'-0"

4768



Campbell designs
 126 Queen Anne Cir. CANYON LAKE, TX 78133
 SHAWN CAMPBELL, DESIGNER
 Residential and Light Commercial
 Plans and Renderings
 (202) 354-7201

SQUARE FOOTAGES	
TOTAL (A/C) LIVING	4,768-SQFT
1st Floor Living	4,068-SQFT
2nd Floor Living	700-SQFT
GARAGE	993-SQFT
FRONT PORCH	374-SQFT
REAR PORCH	1,062-SQFT
2nd Flr. Unfinished Mech. Room	95-SQFT
TOTAL CONCRETE	6,407-SQFT
TOTAL COVERED	7,202-SQFT

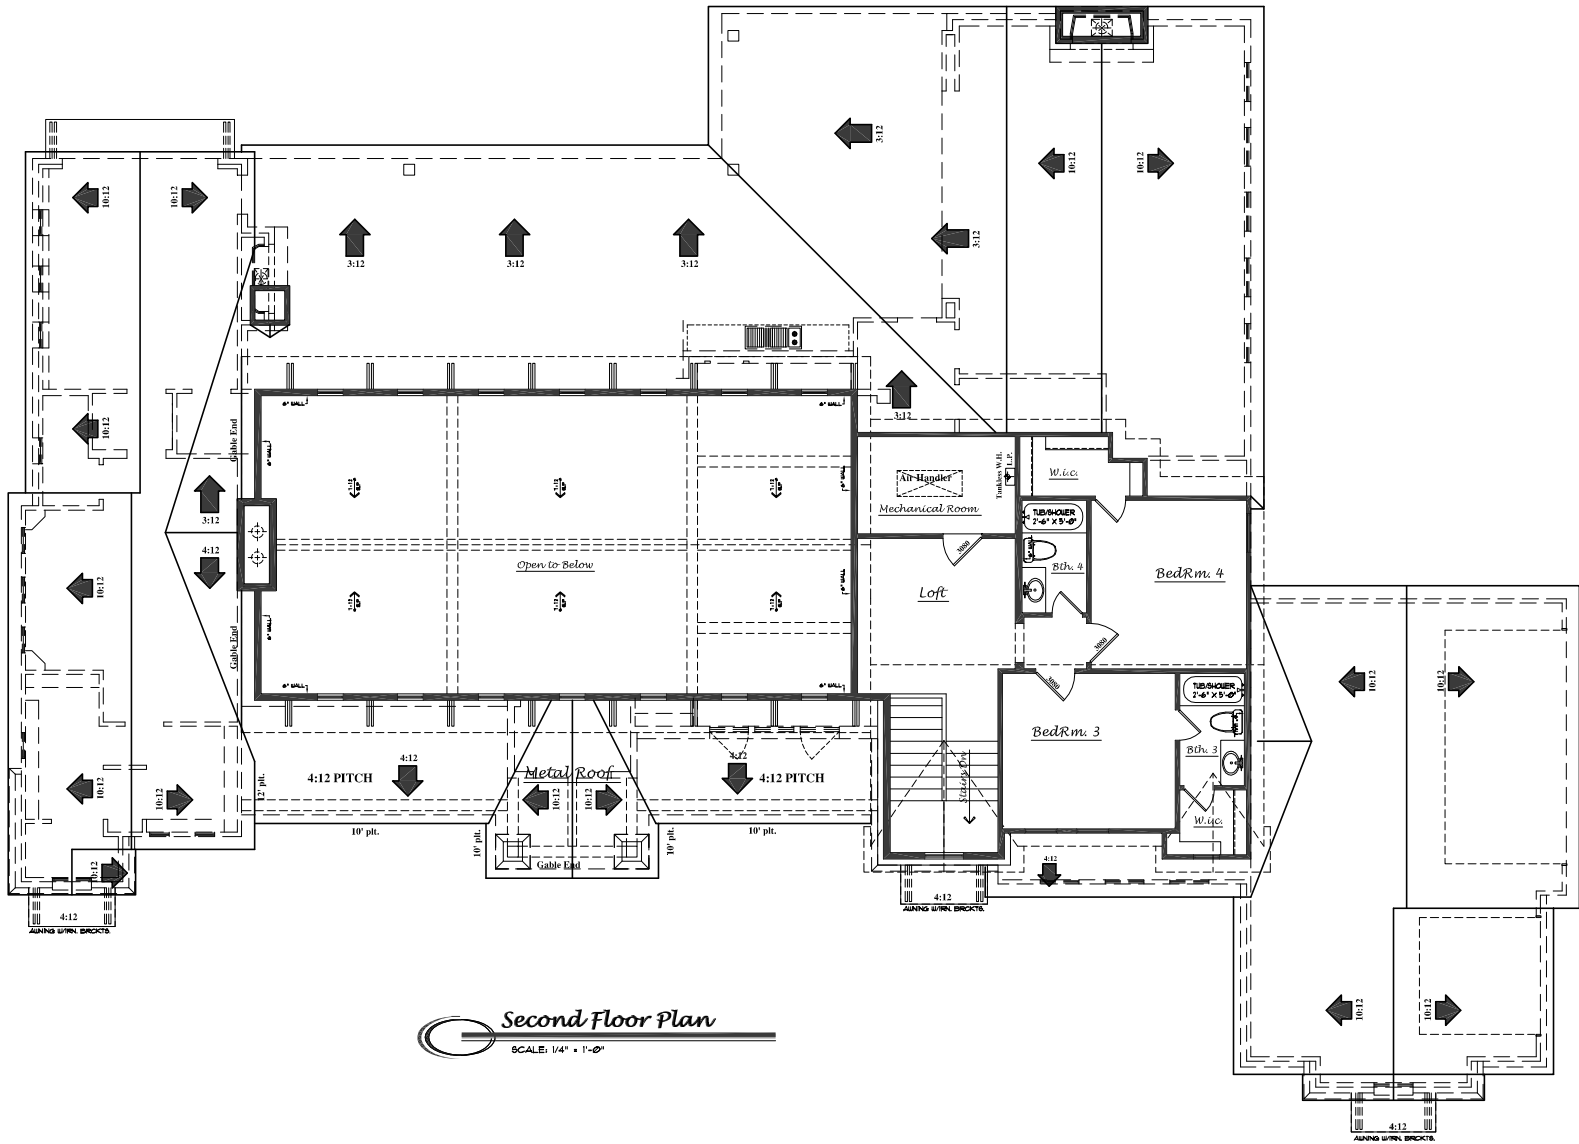

Second Floor Plan
SCALE: 1/4" = 1'-0"

4768



Campbell designs

120 Queen Anne Cir. CANYON LAKE, TX 78133
SHAWN CAMPBELL, DESIGNER
Residential and Light Commercial
Plans and Renderings
(202) 354-7201

SQUARE FOOTAGES	
TOTAL (A/C) LIVING	4,768-SQFT
1st Floor Living	4,068-SQFT
2nd Floor Living	700-SQFT
GARAGE	993-SQFT
FRONT PORCH	374-SQFT
REAR PORCH	1,062-SQFT
2nd Flr. Unfinished Mech. Room	95-SQFT
TOTAL CONCRETE	6,407-SQFT
TOTAL COVERED	7,202-SQFT



Rear Elevation
SCALE: 1/4" = 1'-0"



Front Elevation
SCALE: 1/4" = 1'-0"

4768



Campbell designs
 126 Queen Anne Cir. CANYON LAKE, TX 78133
 SHAWN CAMPBELL, DESIGNER
 Residential and Light Commercial
 Plans and Renderings
 (202) 354-7201

SQUARE FOOTAGES	
TOTAL (A/C) LIVING	4,768-SQFT
1st Floor Living	4,068-SQFT
2nd Floor Living	700-SQFT
GARAGE	993-SQFT
FRONT PORCH	374-SQFT
REAR PORCH	1,062-SQFT
2nd Flr. Unfinished Mech. Room	95-SQFT
TOTAL CONCRETE	6,407-SQFT
TOTAL COVERED	7,202-SQFT